


NOONAN PROPERTY

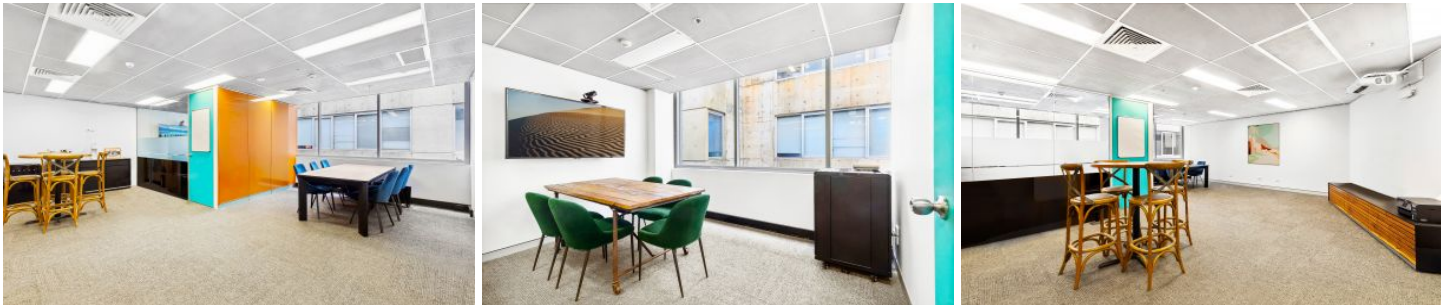

69/88 Pitt Street Sydney NSW

Noonan Property Sydney are pleased to present for sale Suite 69, Level 14, 88 Pitt Street, Sydney.

This quality offering is an exciting opportunity to acquire a modern commercial strata property comprising 54 sqm of internal office accommodation in a prestigious location near Wynyard, Martin Place, Circular Quay and Barangaroo.


Suite 69 features high ceilings, prominent lift lobby exposure and north facing windows providing good natural light. Internally the property features modern interiors with an office fitout incorporating a meeting room or executive office and an open plan work area for multiple workstations. The property is suitable for a variety of businesses and is easily subdividable if additional meeting rooms or offices

[For full version visit the website](https://www.noonanproperty.com.au/sale/nsw/sydney-city/sydney/commercial/offices/7924724)

Type	: Offices
Price	: \$795,000
Building Size	: 54 sqm
Land Size	: 54 sqm
View	: https://www.noonanproperty.com.au/sale/nsw/sydney-city/sydney/commercial/offices/7924724



Tim Noonan
02 9231 6000

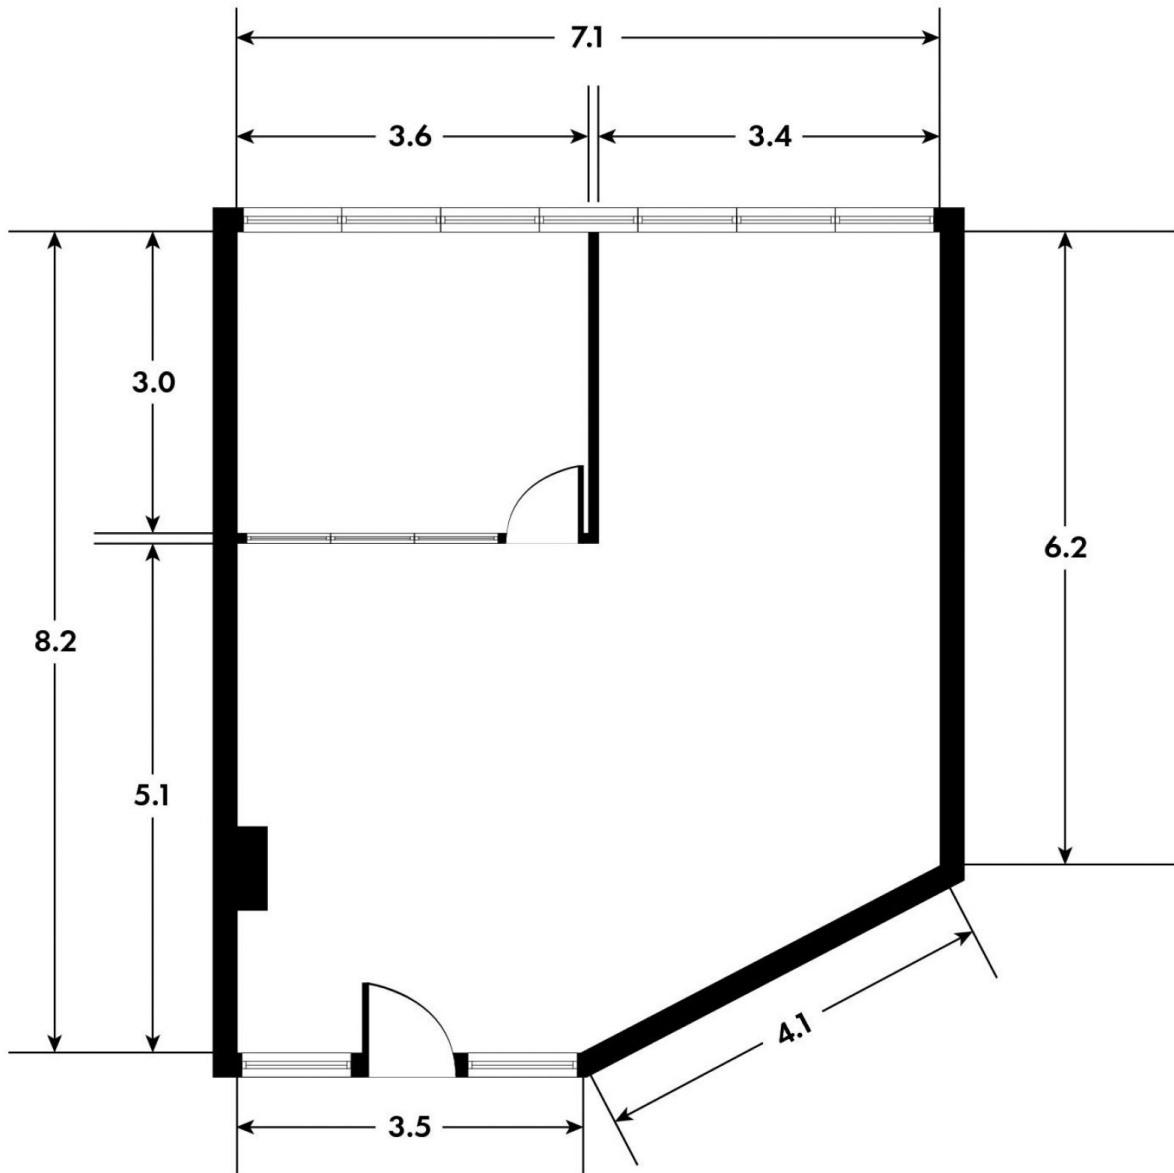



*PLANS SHOWN ONLY INDICATIVE OF LAYOUT. DIMENSIONS ARE APPROXIMATE.
Floor plan supplied by V-Mark Design Pty Ltd. This floor plan is provided for indicative purposes only. Measurements are approximate and not to scale. The vendor, agency and supplier will accept no liability for its accuracy. Interested parties are advised to make their own independent enquiries.

NOONAN
PROPERTY

SUITE 69, 88 PITT STREET SYDNEY



LEVEL 14

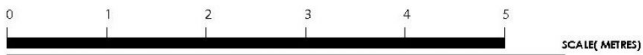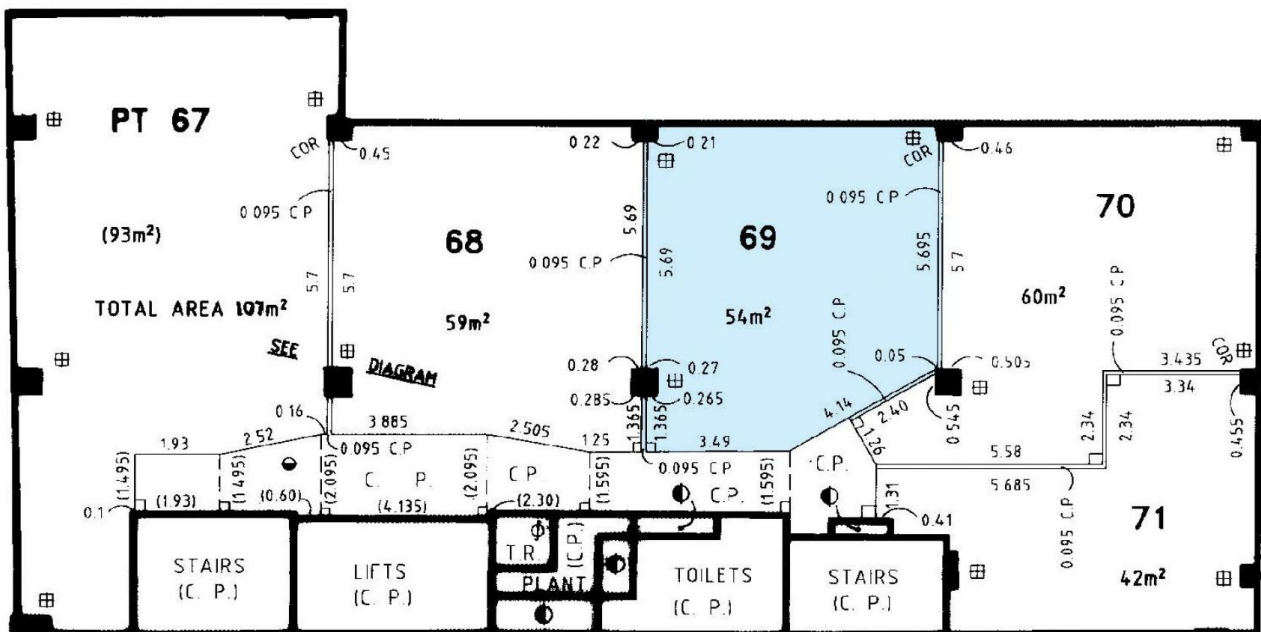

*PLANS SHOWN ONLY INDICATIVE OF LAYOUT. DIMENSIONS ARE APPROXIMATE.
Floor plan supplied by V-Mark Design Pty Ltd. This floor plan is provided for indicative purposes only. Measurements are approximate and not to scale. The vendor, agency and supplier will accept no liability for its accuracy. Interested parties are advised to make their own independent enquiries.

NOONAN PROPERTY