

501/66 Hunter Street Sydney NSW

Noonan Property Sydney are pleased to present for sale Suite 501, City Mutual Building, 66 Hunter Street, Sydney. This perfectly positioned property comprises 58 sqm and is regarded as one of Sydney's most exclusive and prestigious commercial strata properties in a highly coveted location near Wynyard, Martin Place and Circular Quay.

Suite 501 features a large window frontage providing excellent natural light throughout the property along with expansive views overlooking Richard Johnson Square, Lowy Institute Building (Italian renaissance palazzo design) and the highly anticipated Sydney Metro Hunter Street Station development.

Internally the property has been stylishly designed to


[For full version visit the website](#)

Type	: Offices
Price	: Under Offer
Building Size	: 58 sqm
Land Size	: 58 sqm
View	: https://www.noonanproperty.com.au/sale/nsw/sydney-city/sydney/commercial/offices/8015094



Tim Noonan
02 9231 6000

SUITE 501, 66 HUNTER STREET SYDNEY

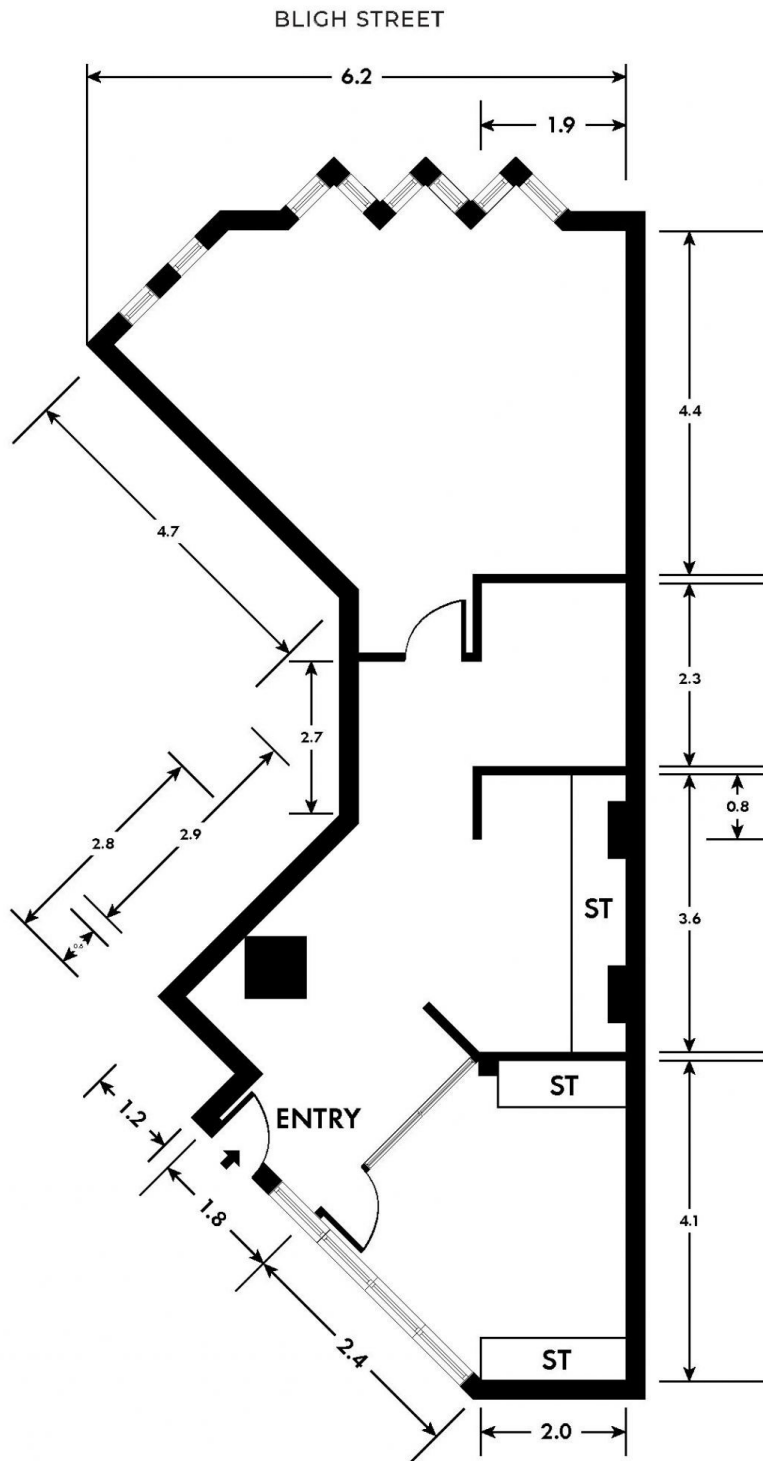

*PLANS SHOWN ONLY INDICATIVE OF LAYOUT. DIMENSIONS ARE APPROXIMATE.
Floor plan supplied by BWRM. This floor plan is provided for indicative purposes only. Measurements are approximate and not to scale. The vendor, agency and supplier will accept no liability for its accuracy. Interested parties are advised to make their own independent enquiries.

NOONAN PROPERTY

SUITE 501, 66 HUNTER STREET SYDNEY



LEVEL 5



*PLANS SHOWN ONLY INDICATIVE OF LAYOUT. DIMENSIONS ARE APPROXIMATE.
Floor plan supplied by V-Mark Design Pty Ltd. This floor plan is provided for indicative purposes only.
Measurements are approximate and not to scale. The vendor, agency and supplier will accept no liability
for its accuracy. Interested parties are advised to make their own independent enquiries.

NOONAN PROPERTY